
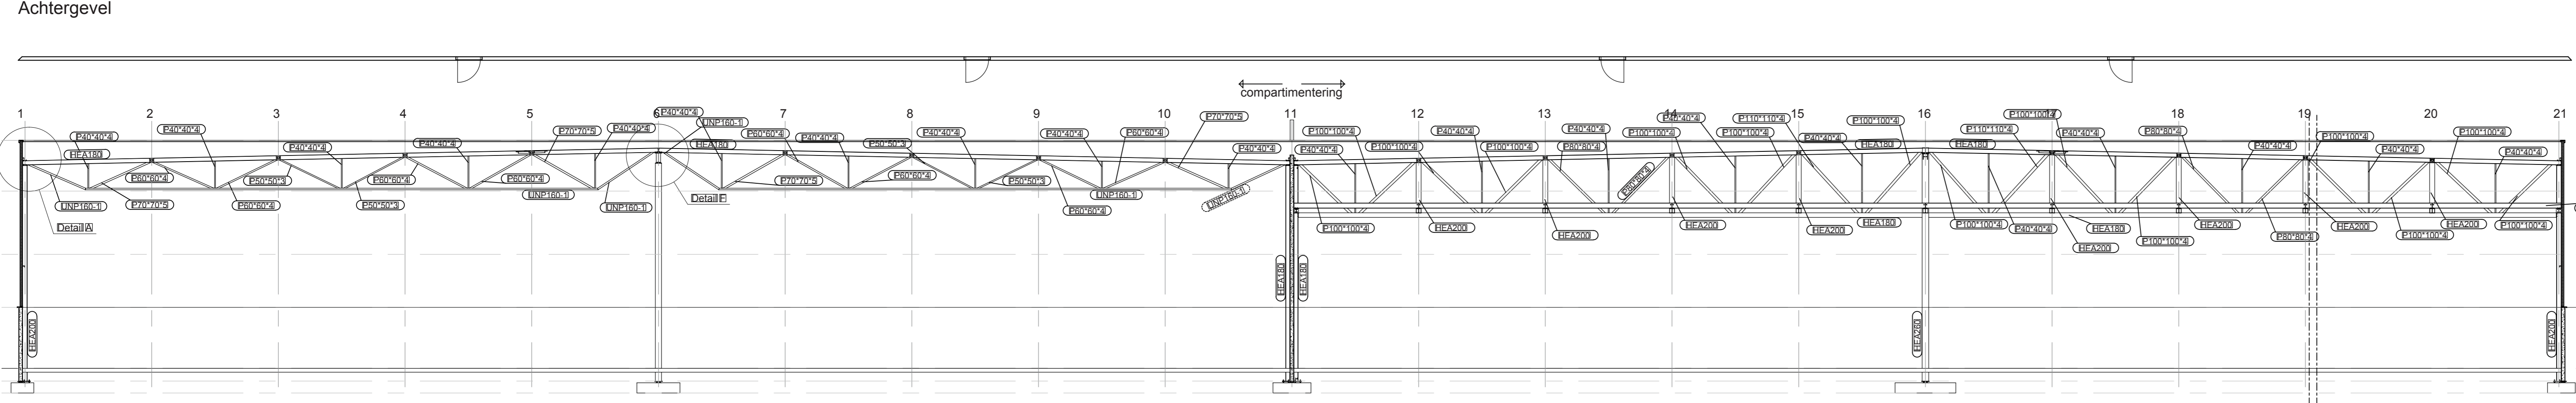
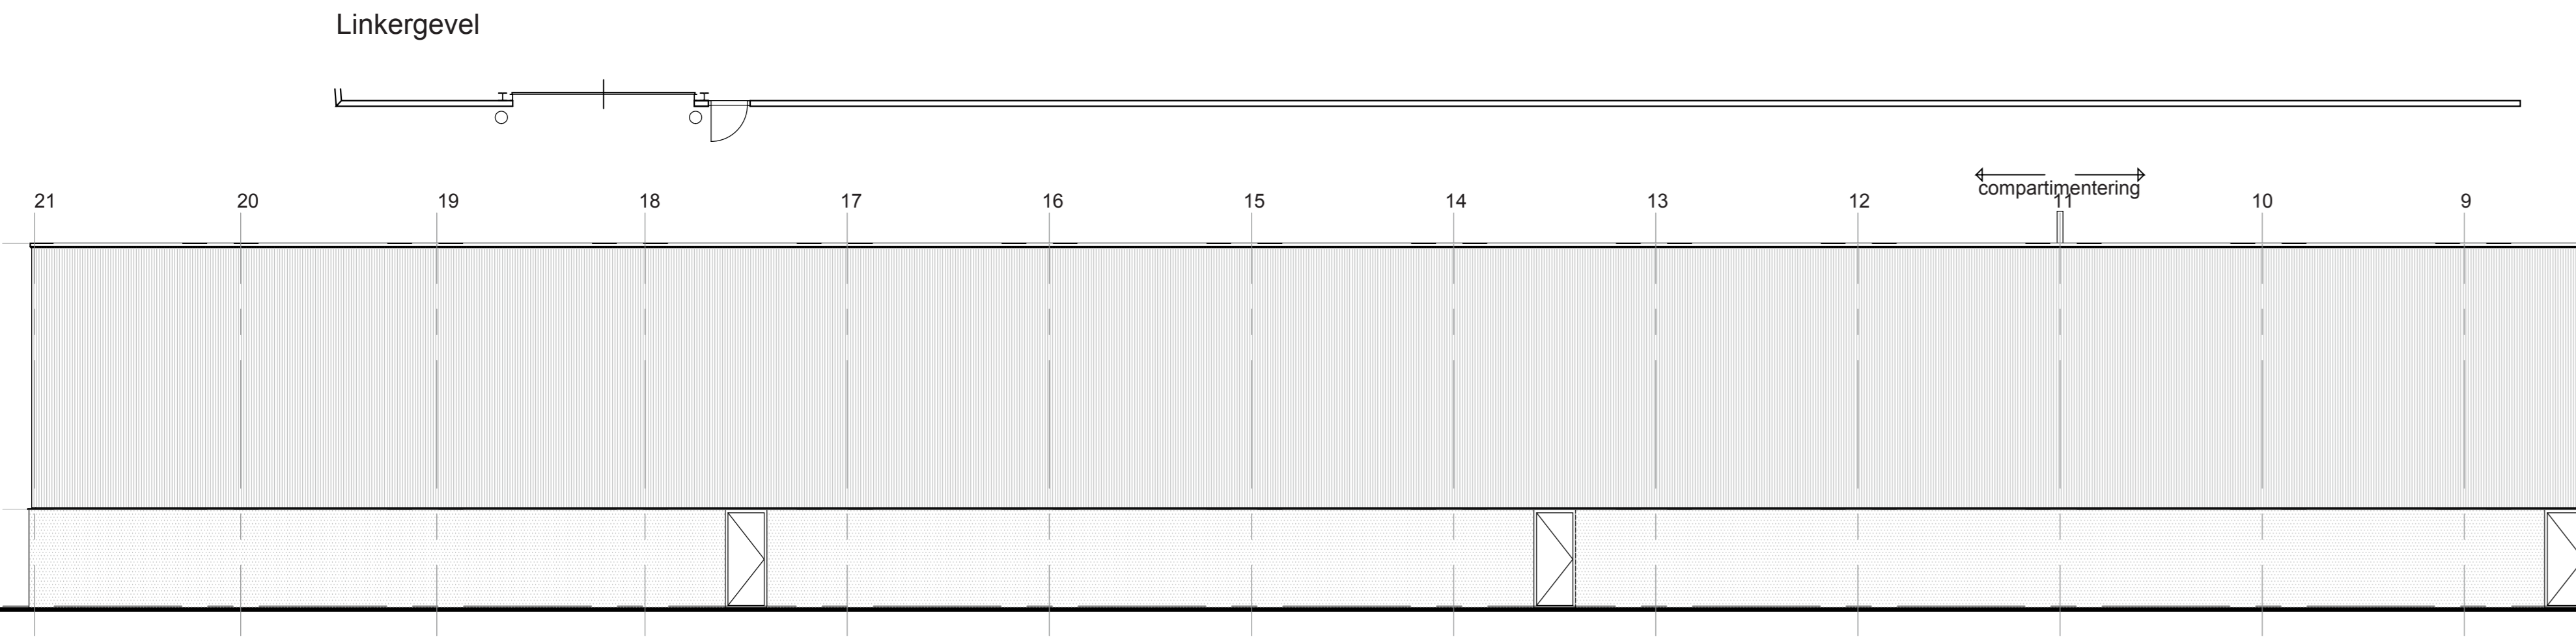
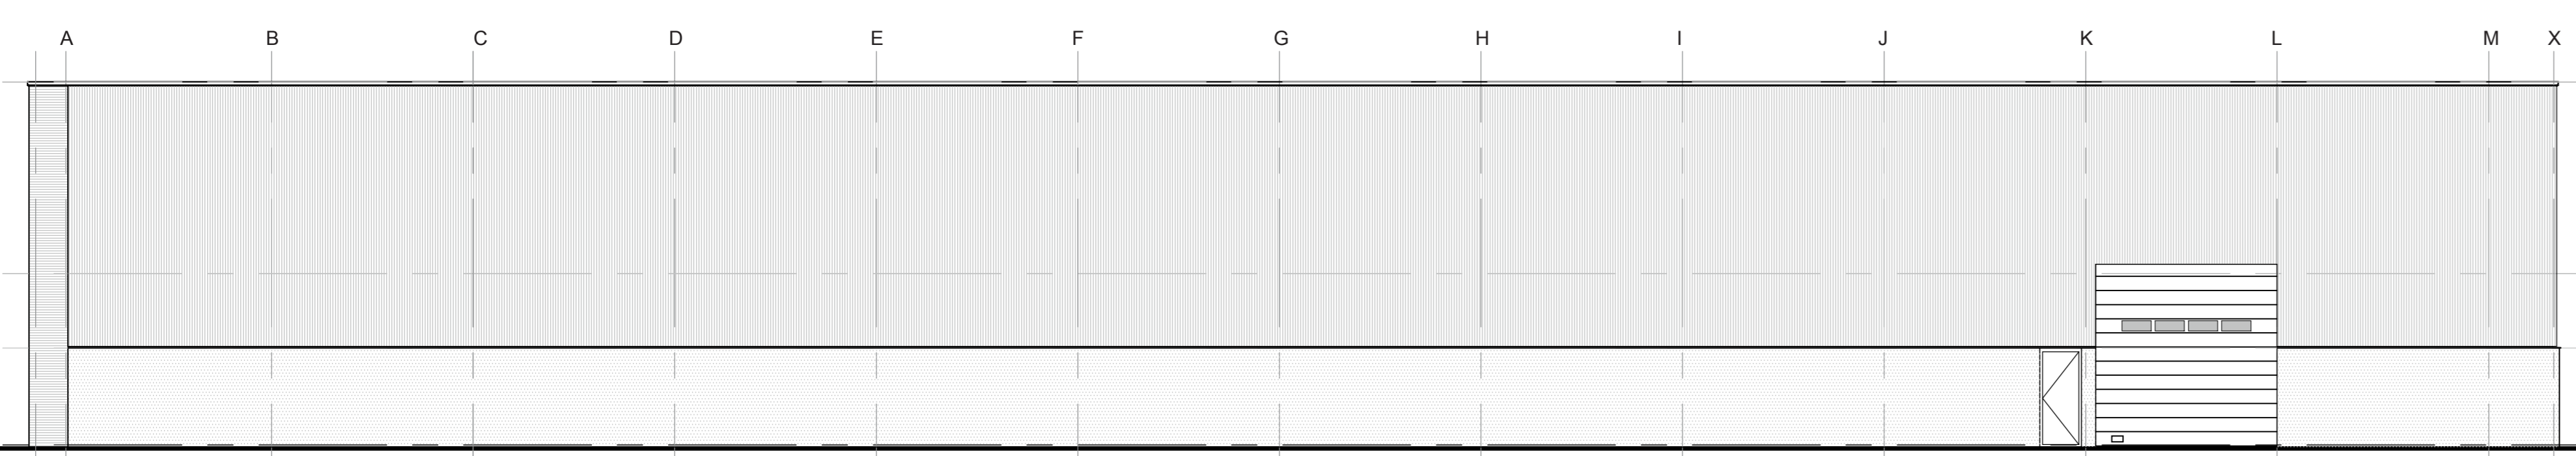
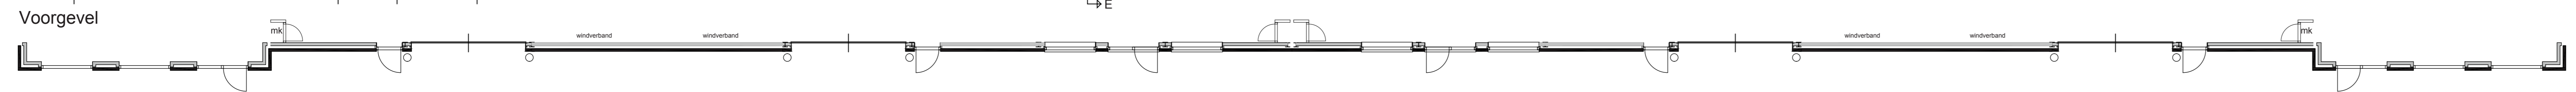


← compartimentering →

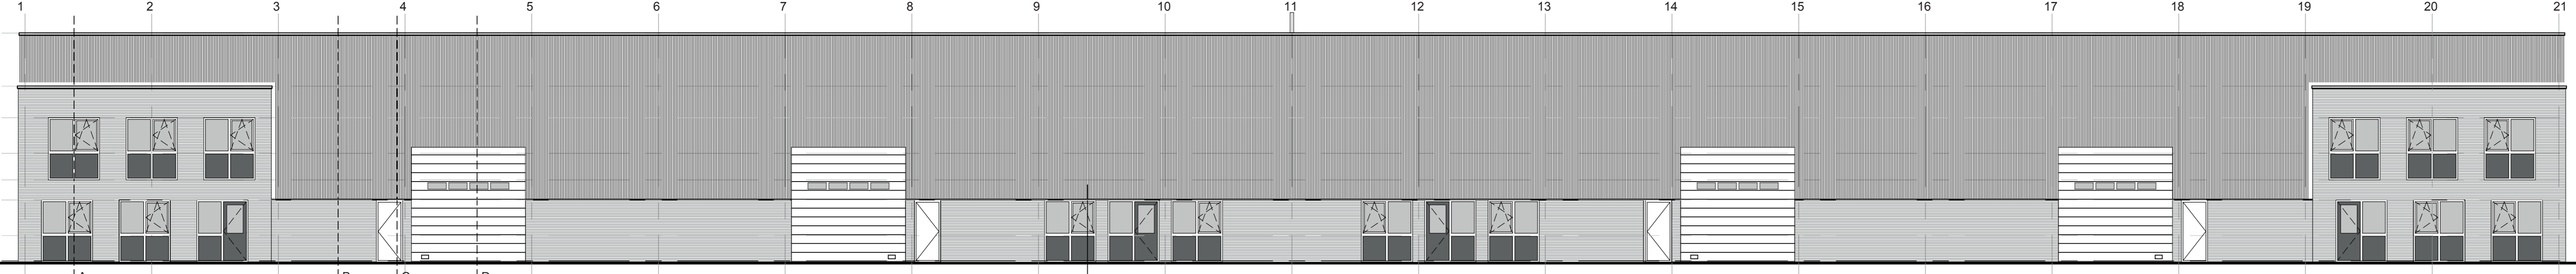

Doorsnede as G